


# Multi Storey Drawing for Unit no. 9, Racecourse Business Park, Parkmore, Galway.

PLOT SCALE 1 : 250  
Levels to Malin Head Datum.

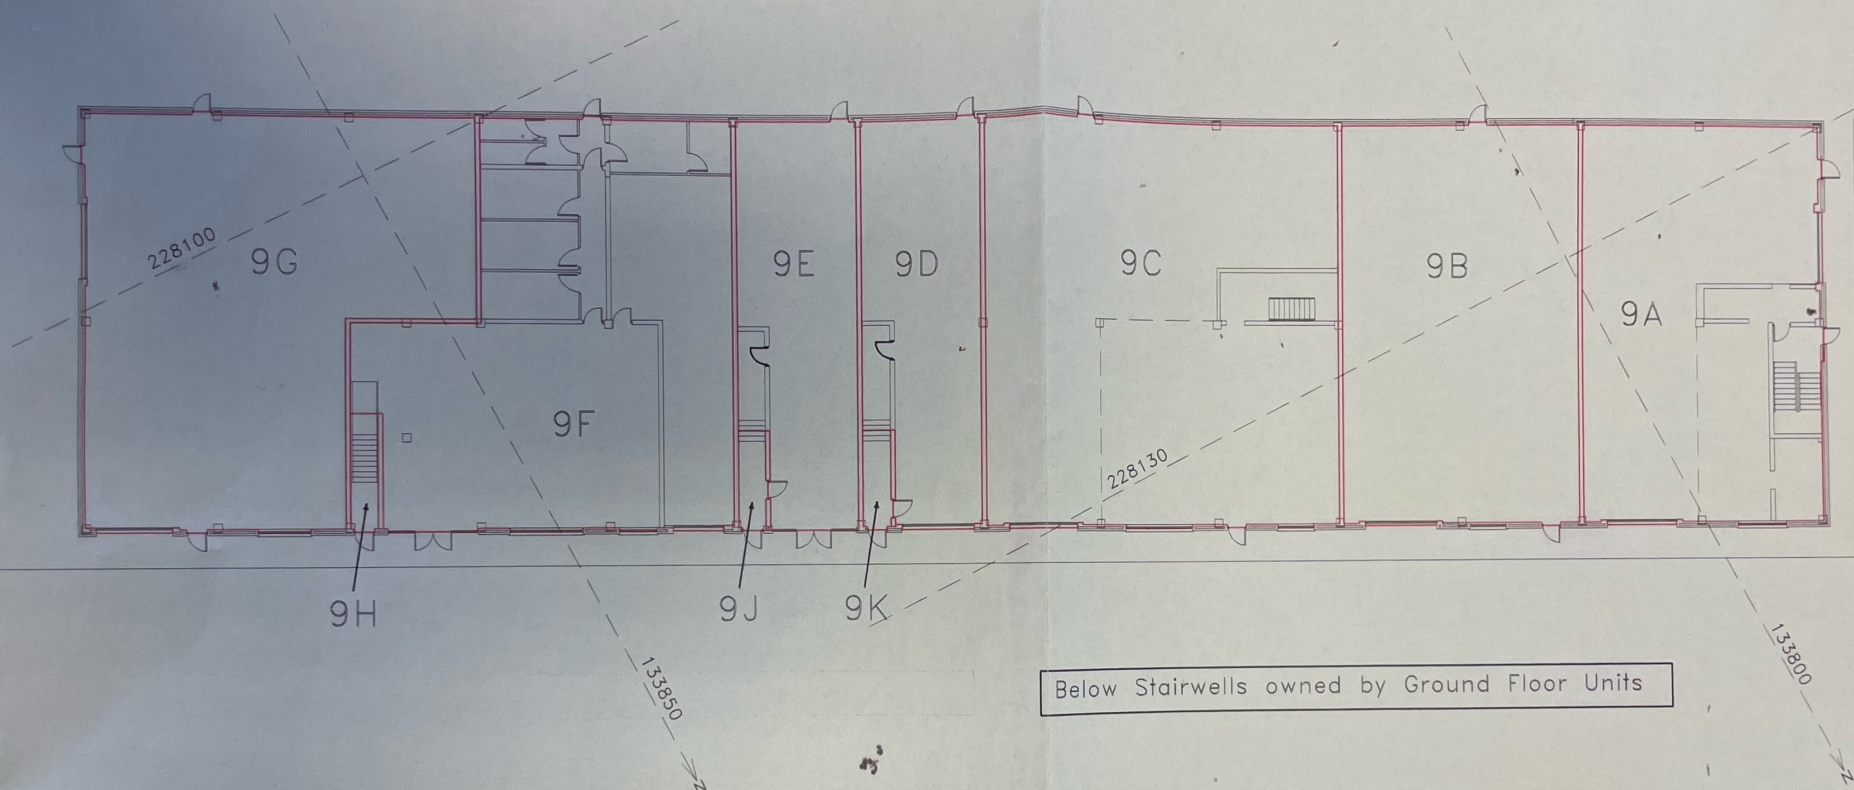

## GROUND FLOOR PLAN

Ground Floor Level Unit 9A= 54.37m	Ground Floor Level Unit 9F= 54.37m
Upper Level 9A = 57.64m To 60.58m	Upper Level 9F = 57.64m To 60.58m
Ground Floor Level Unit 9B= 54.37m	Ground Floor Level Unit 9G= 54.37m
Upper Level 9B = 60.30m To 60.58m	Upper Level 9G = 60.30m To 60.58m
Ground Floor Level Unit 9C= 54.37m	Ground Floor Level Unit 9H= 54.37m
Upper Level 9C = 57.64m To 60.58m	Upper Level 9H = 57.64m To 60.58m
Ground Floor Level Unit 9D= 54.37m	Ground Floor Level Unit 9J= 54.37m
Upper Level 9D = 60.30m To 60.58m	Upper Level 9J = 60.58m
Ground Floor Level Unit 9E= 54.37m	Ground Floor Level Unit 9K= 54.37m
Upper Level 9E = 60.30m To 60.58m	Upper Level 9K = 60.58m