


Drawing for Unit no. 9,
Business Park, Parkmore, Galway.

PLOT
Level

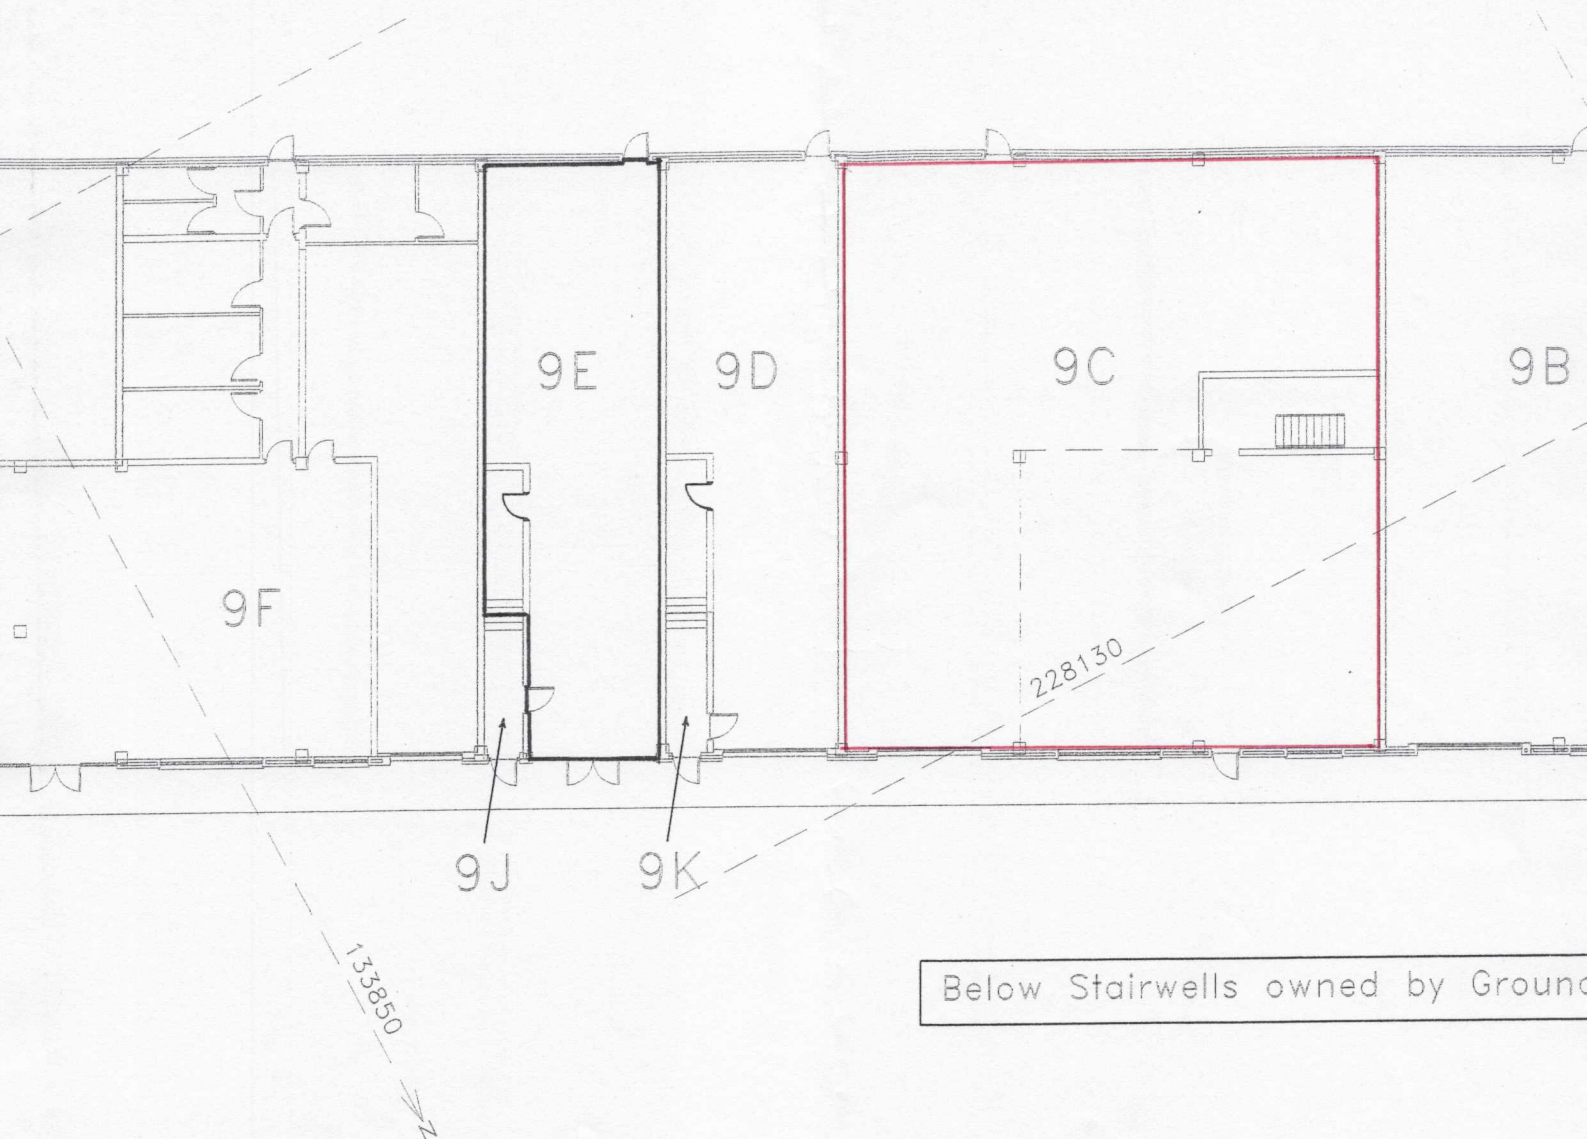


Below Stairwells owned by Ground

9A= 54.37m m To 60.58m	Ground Floor Level Unit 9F= 54.37m Upper Level 9F = 57.64m To 60.58m
9B= 54.37m m To 60.58m	Ground Floor Level Unit 9G= 54.37m Upper Level 9G = 60.30m To 60.58m
9C= 54.37m m To 60.58m	Ground Floor Level Unit 9H= 54.37m Upper Level 9H = 57.64m To 60.58m
9D= 54.37m m To 60.58m	Ground Floor Level Unit 9J= 54.37m Upper Level 9J = 60.58m

ing for Unit no. 9,
ess Park, Parkmore, Galway.

PLOT

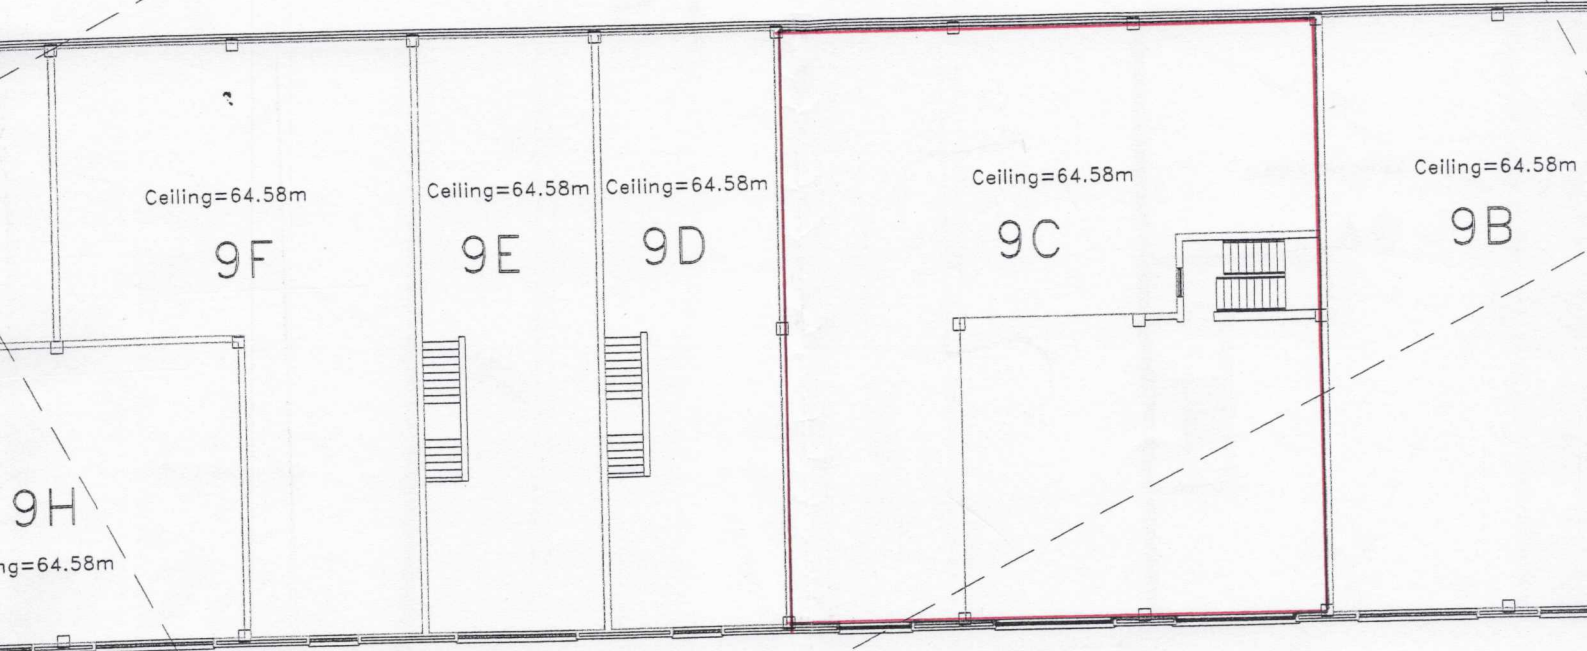

LAND REGISTRY

**Scheme Map Approved
For Registration Purposes**


Warning

*If this approved scheme map is altered difficulties
and delays will arise. Please inform the Registrar
immediately of the proposed changes to the map.*

Dated 11 of 4-06

P. J. Kelly

P.P. Chief Superintendent Mapping Branch

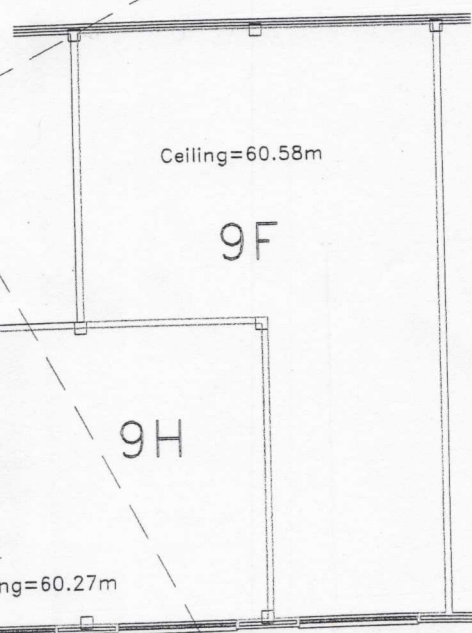

PLAN

PLOT
Levels


Floor= 57.64

Arri

Surveyed 1988 - 1993
 Revised 2004
 Levelled 1977 - 1992

Rural PLACE

228318

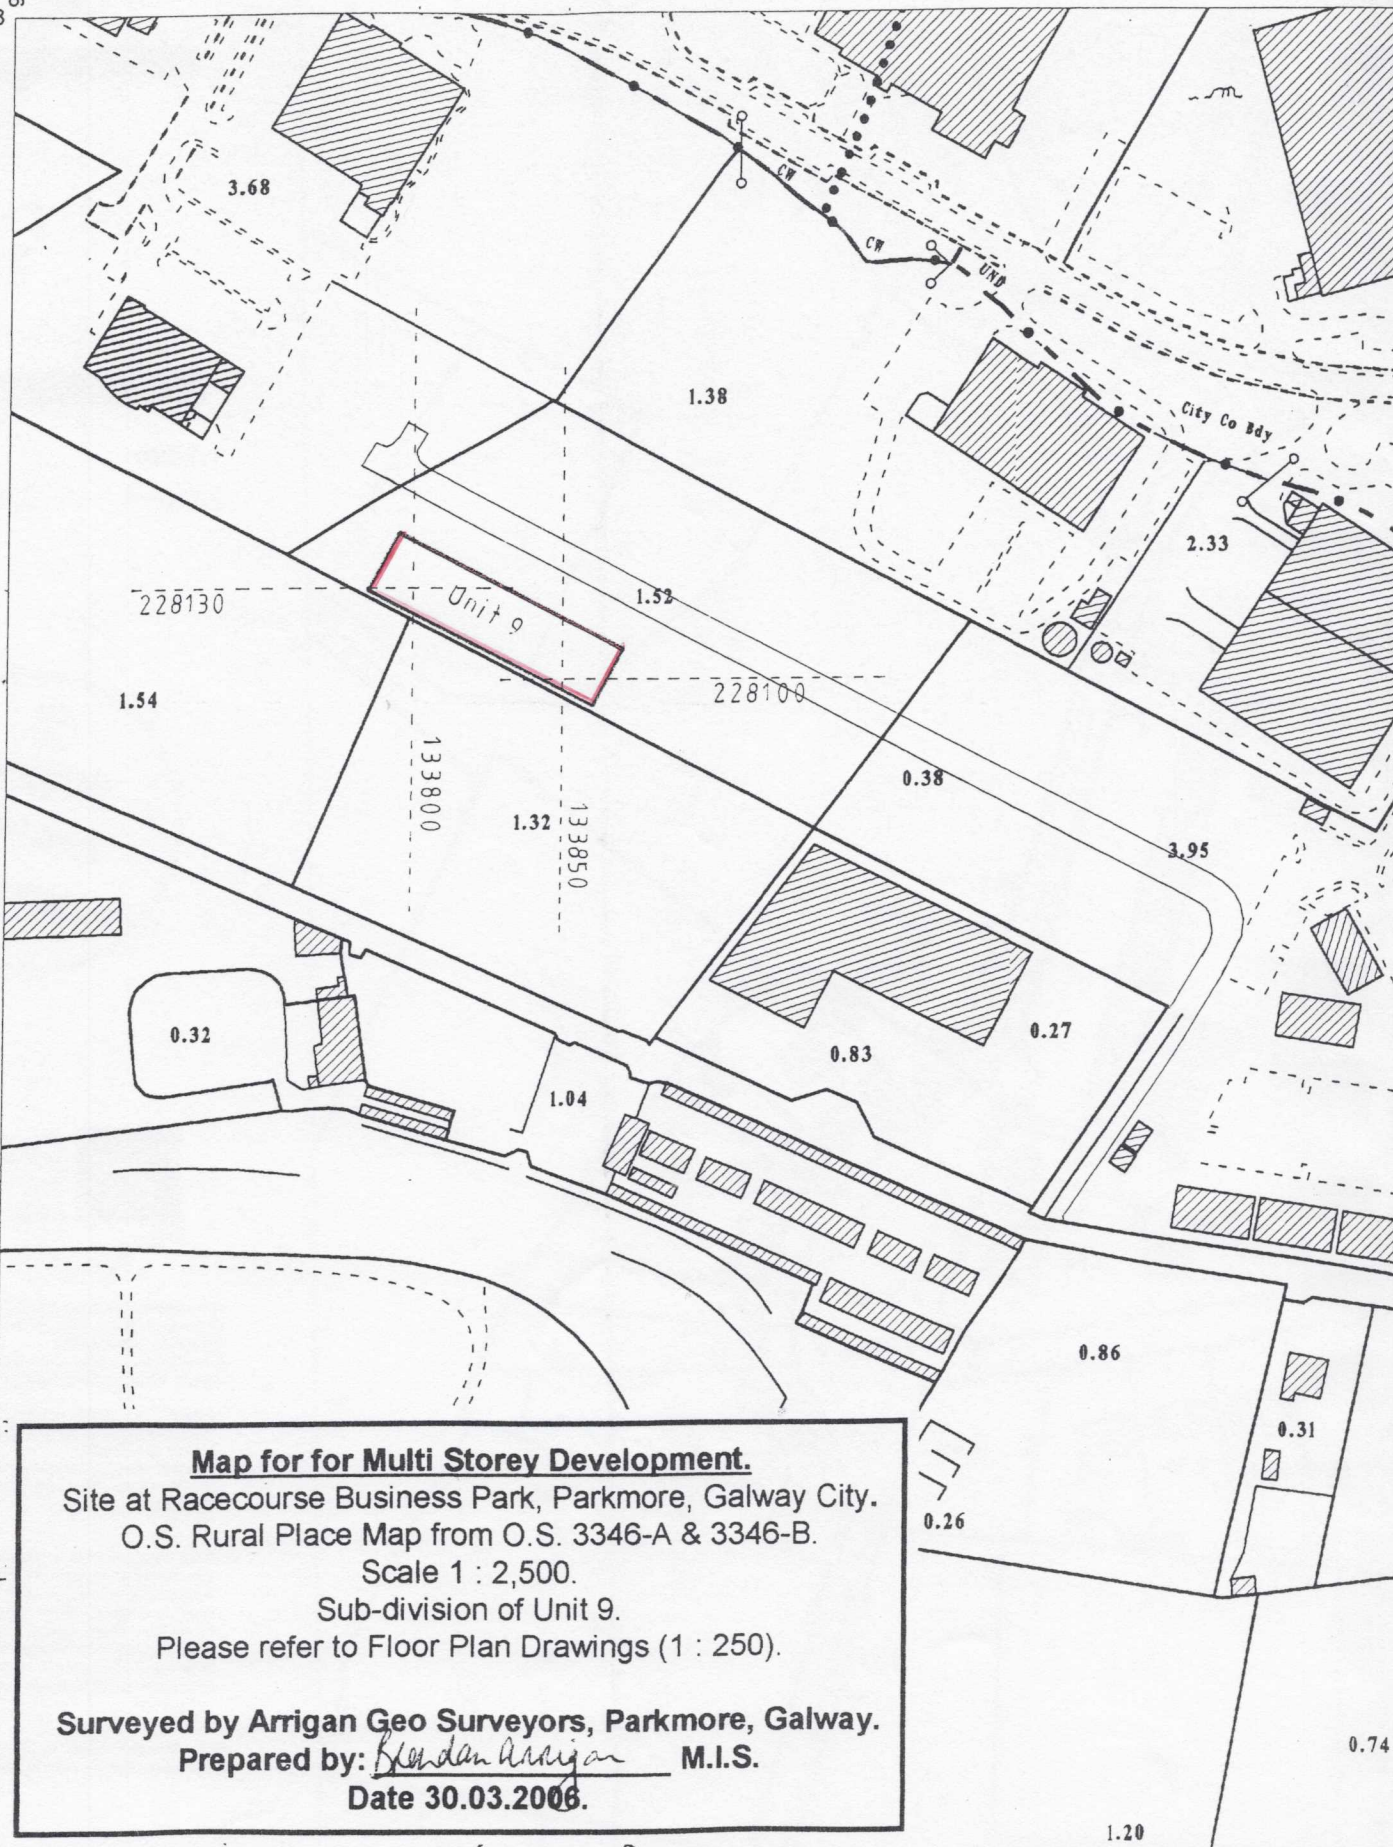

Map for for Multi Storey Development.

Site at Racecourse Business Park, Parkmore, Galway City.

O.S. Rural Place Map from O.S. 3346-A & 3346-B.

Scale 1 : 2,500.

Sub-division of Unit 9.

Please refer to Floor Plan Drawings (1 : 250).

Surveyed by Arrigan Geo Surveyors, Parkmore, Galway.

Prepared by: *Brendan Arrigan* M.I.S.

Date 30.03.2006.

227708

Scale:- 1:2500

Scala:- 1:2500

